


FIRST FLOOR PLAN

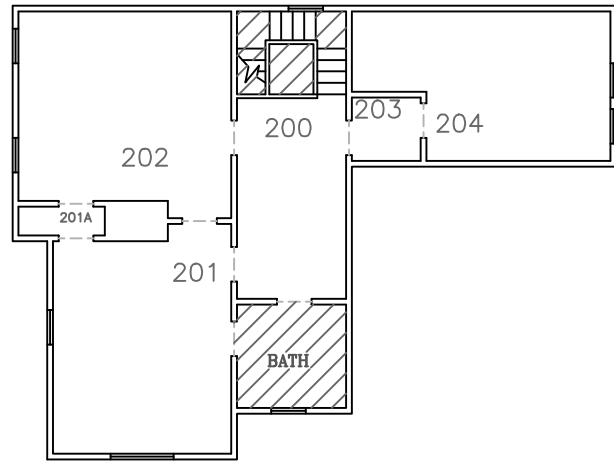

SECOND FLOOR PLAN

 INDICATES
NON-
ASSIGNED
AREAS

REVISIONS:	FARLOW HOUSE 412 N. WILMINGTON ST. STATE GOVERNMENT COMPLEX		COMPLEX NO. 9224
	DRAWN BY KMO	DATE 7/12/99	ASSET NO. 81
	SCALE 1/8"=1'0"	N. C. DEPARTMENT OF ADMINISTRATION STATE PROPERTY OFFICE 116 W. JONES STREET RALEIGH, N. C. 27603-8003	
			SHEET NO. 1 OF 1